



0.4330



ΜΕΤΡΗΤΕΣ ΝΕΡΟΥ

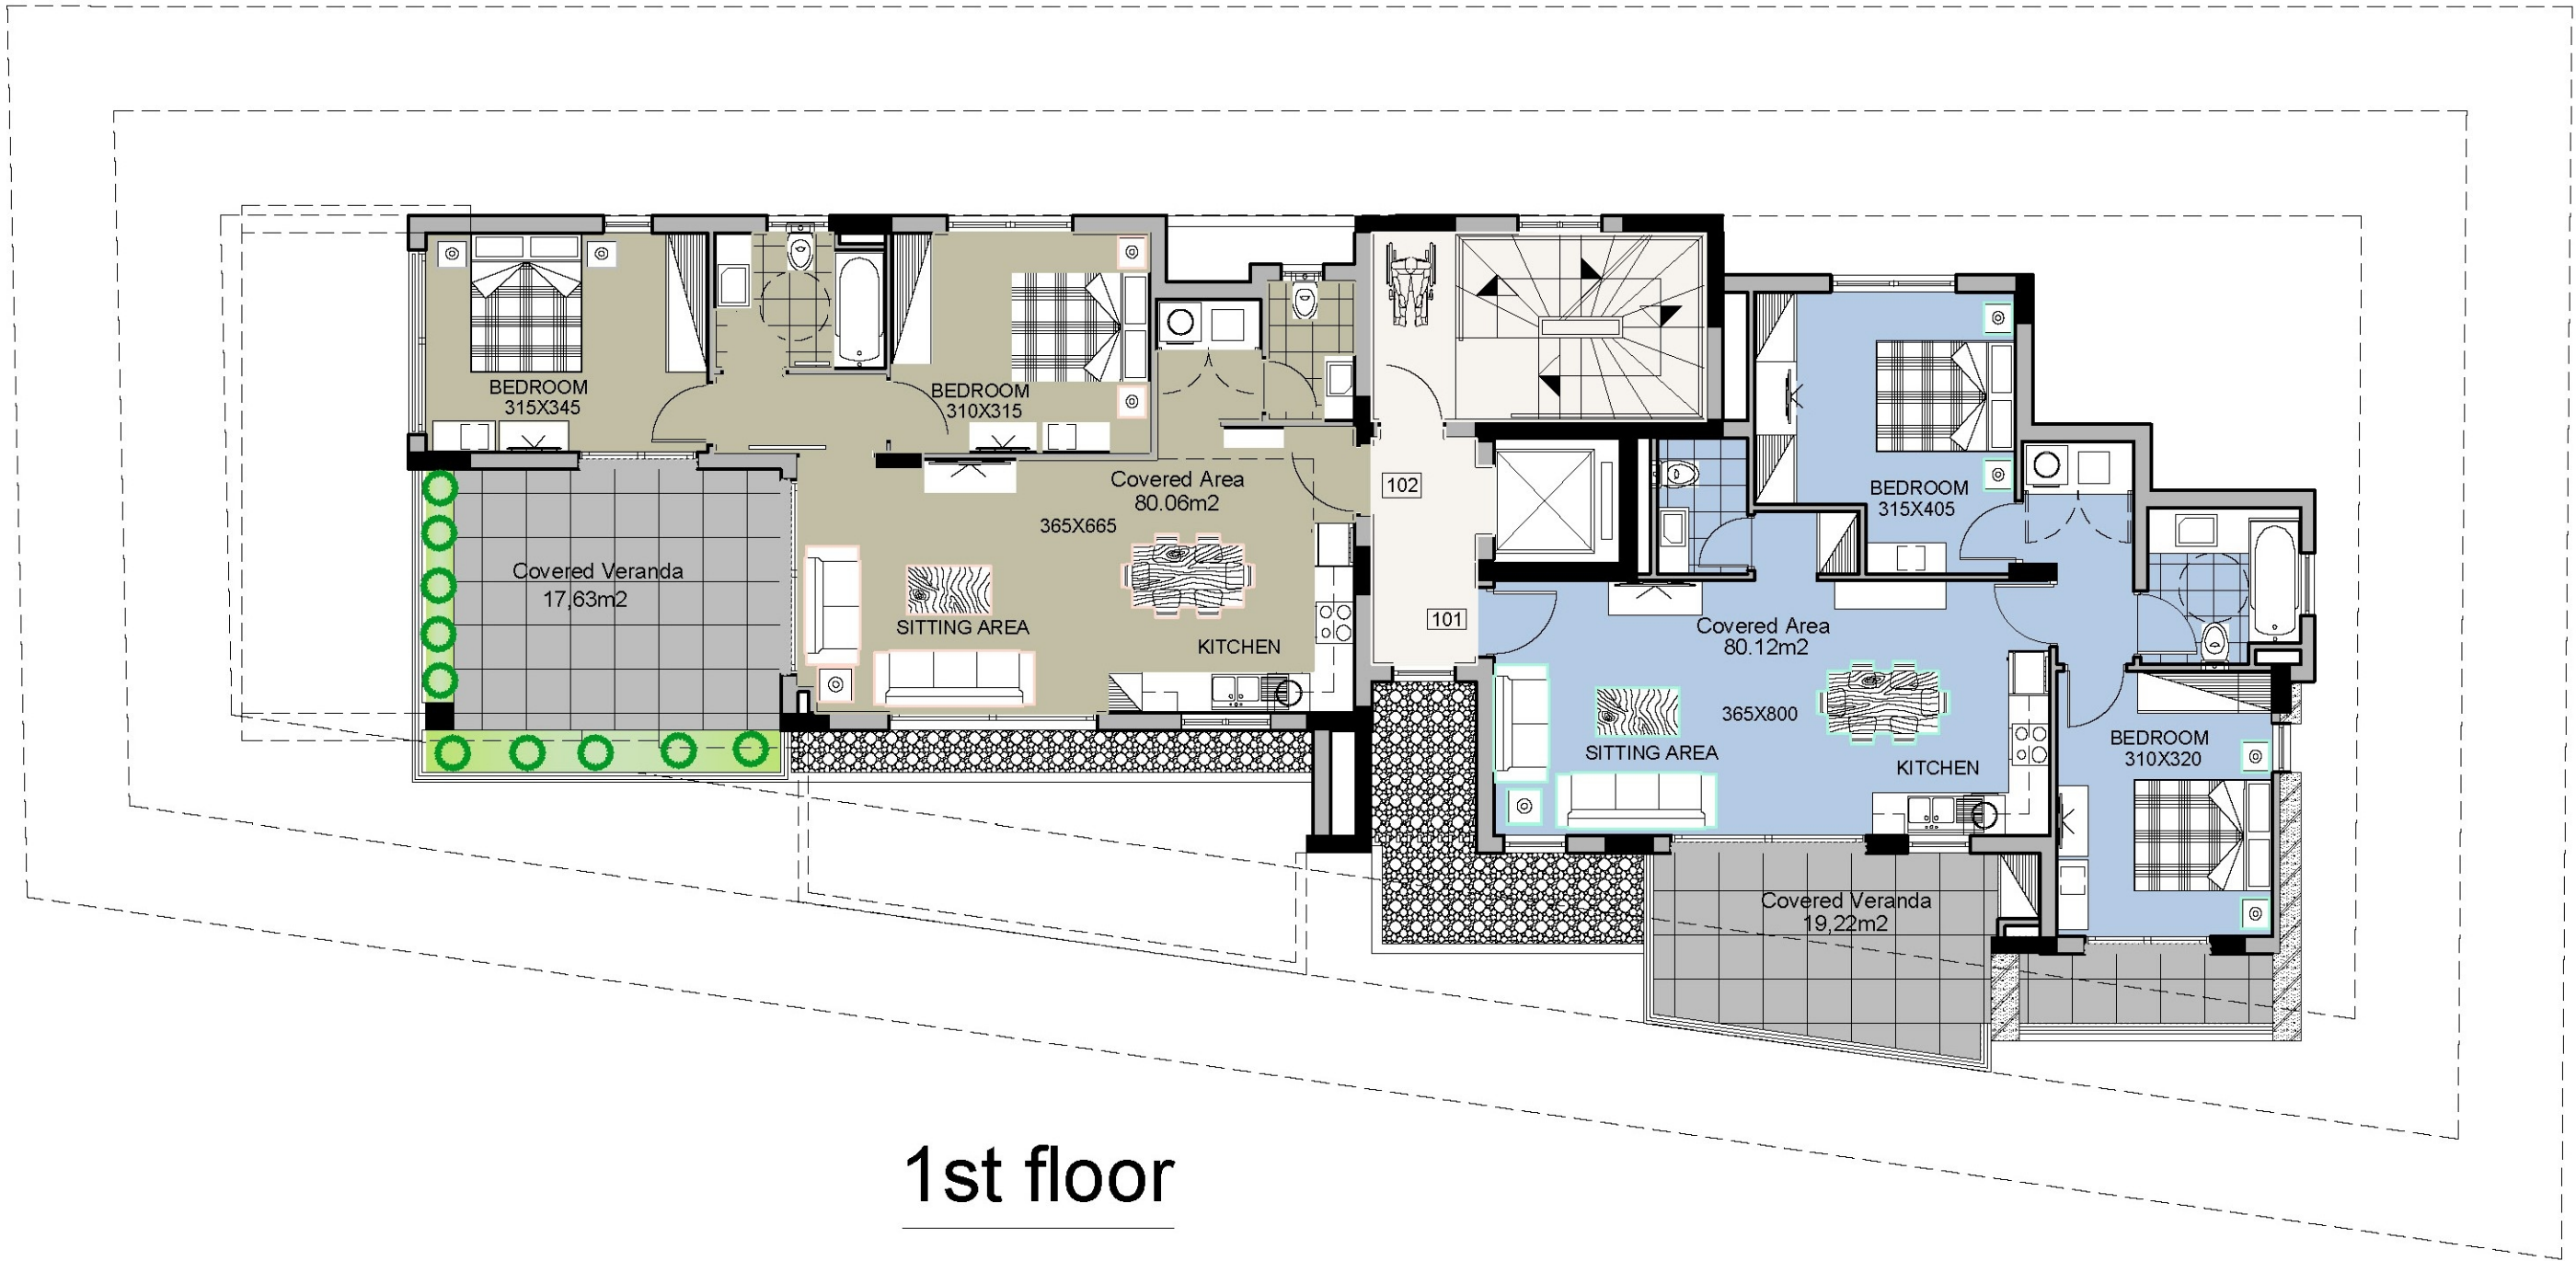



ground floor

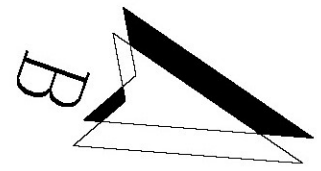




1st floor

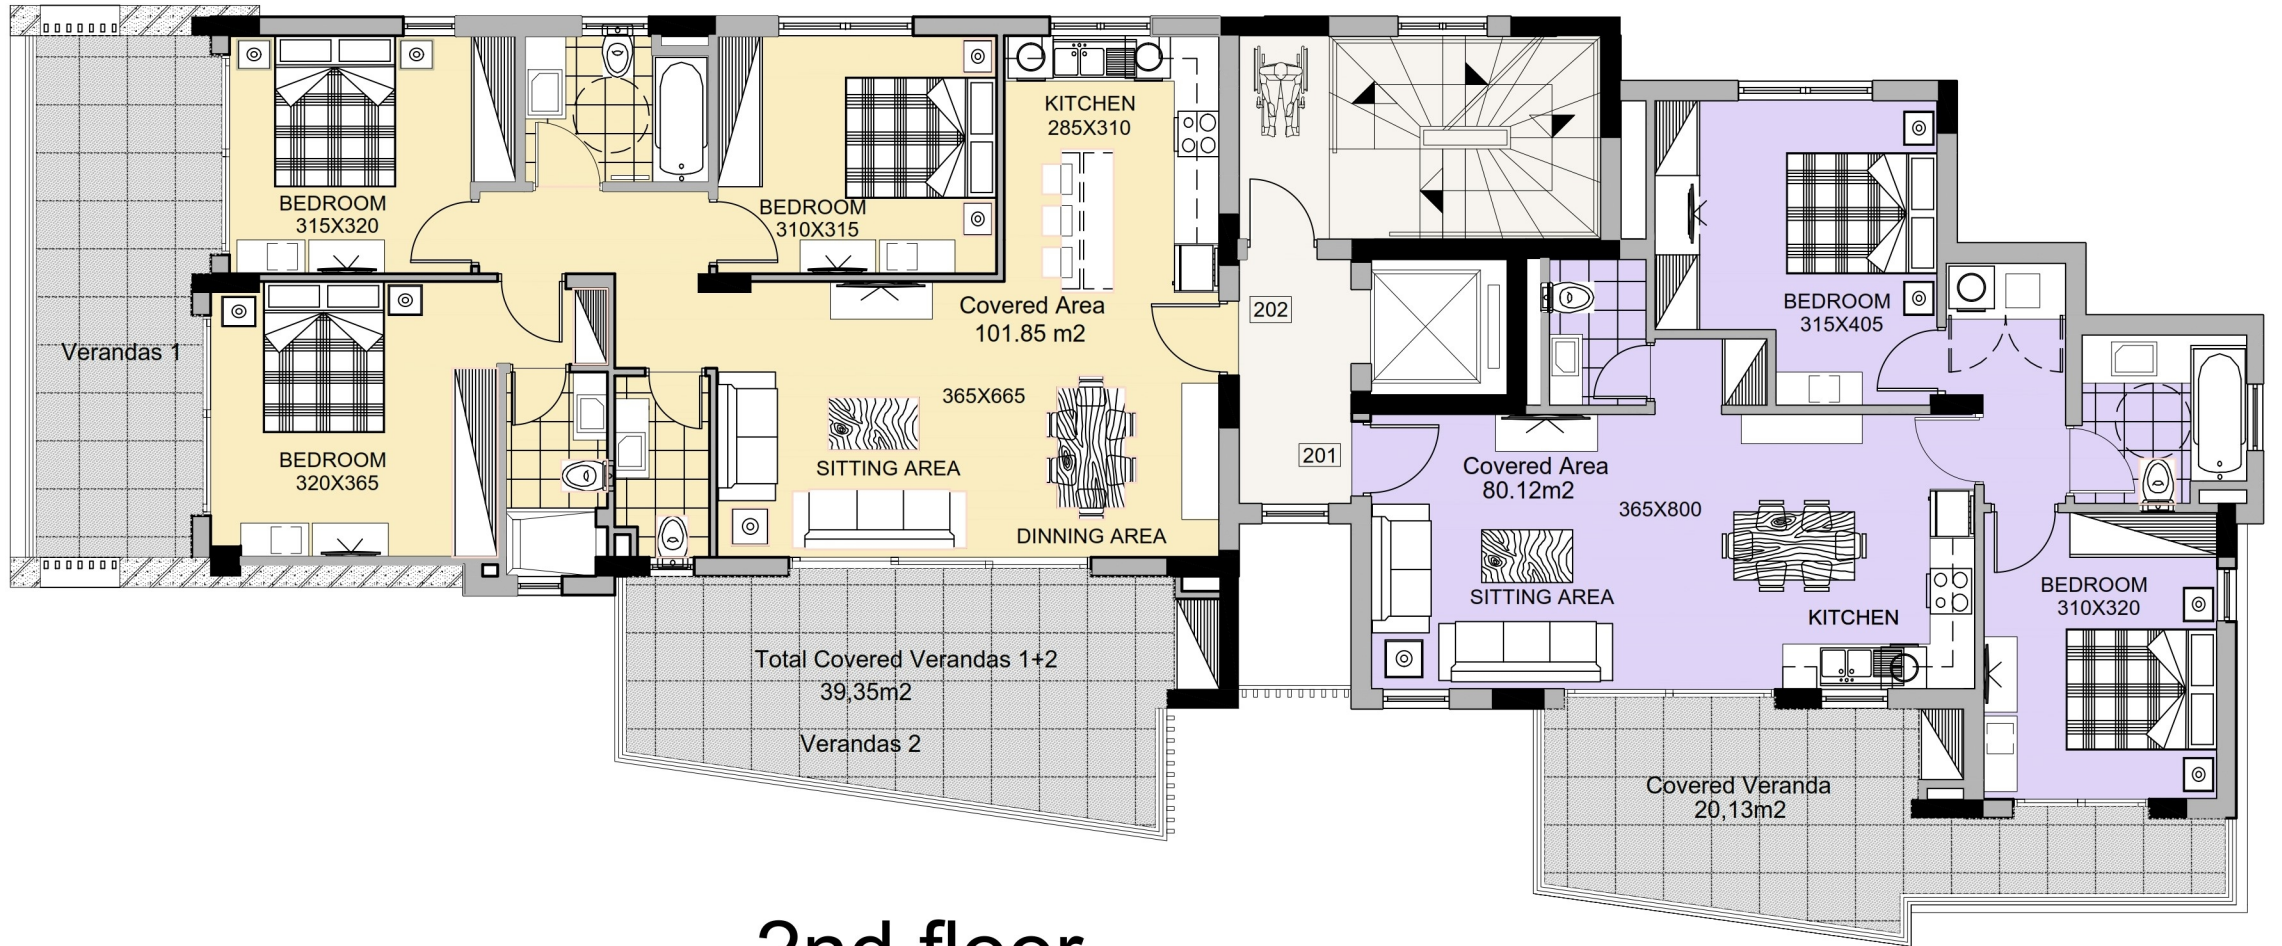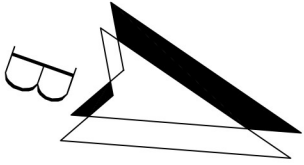

2nd floor

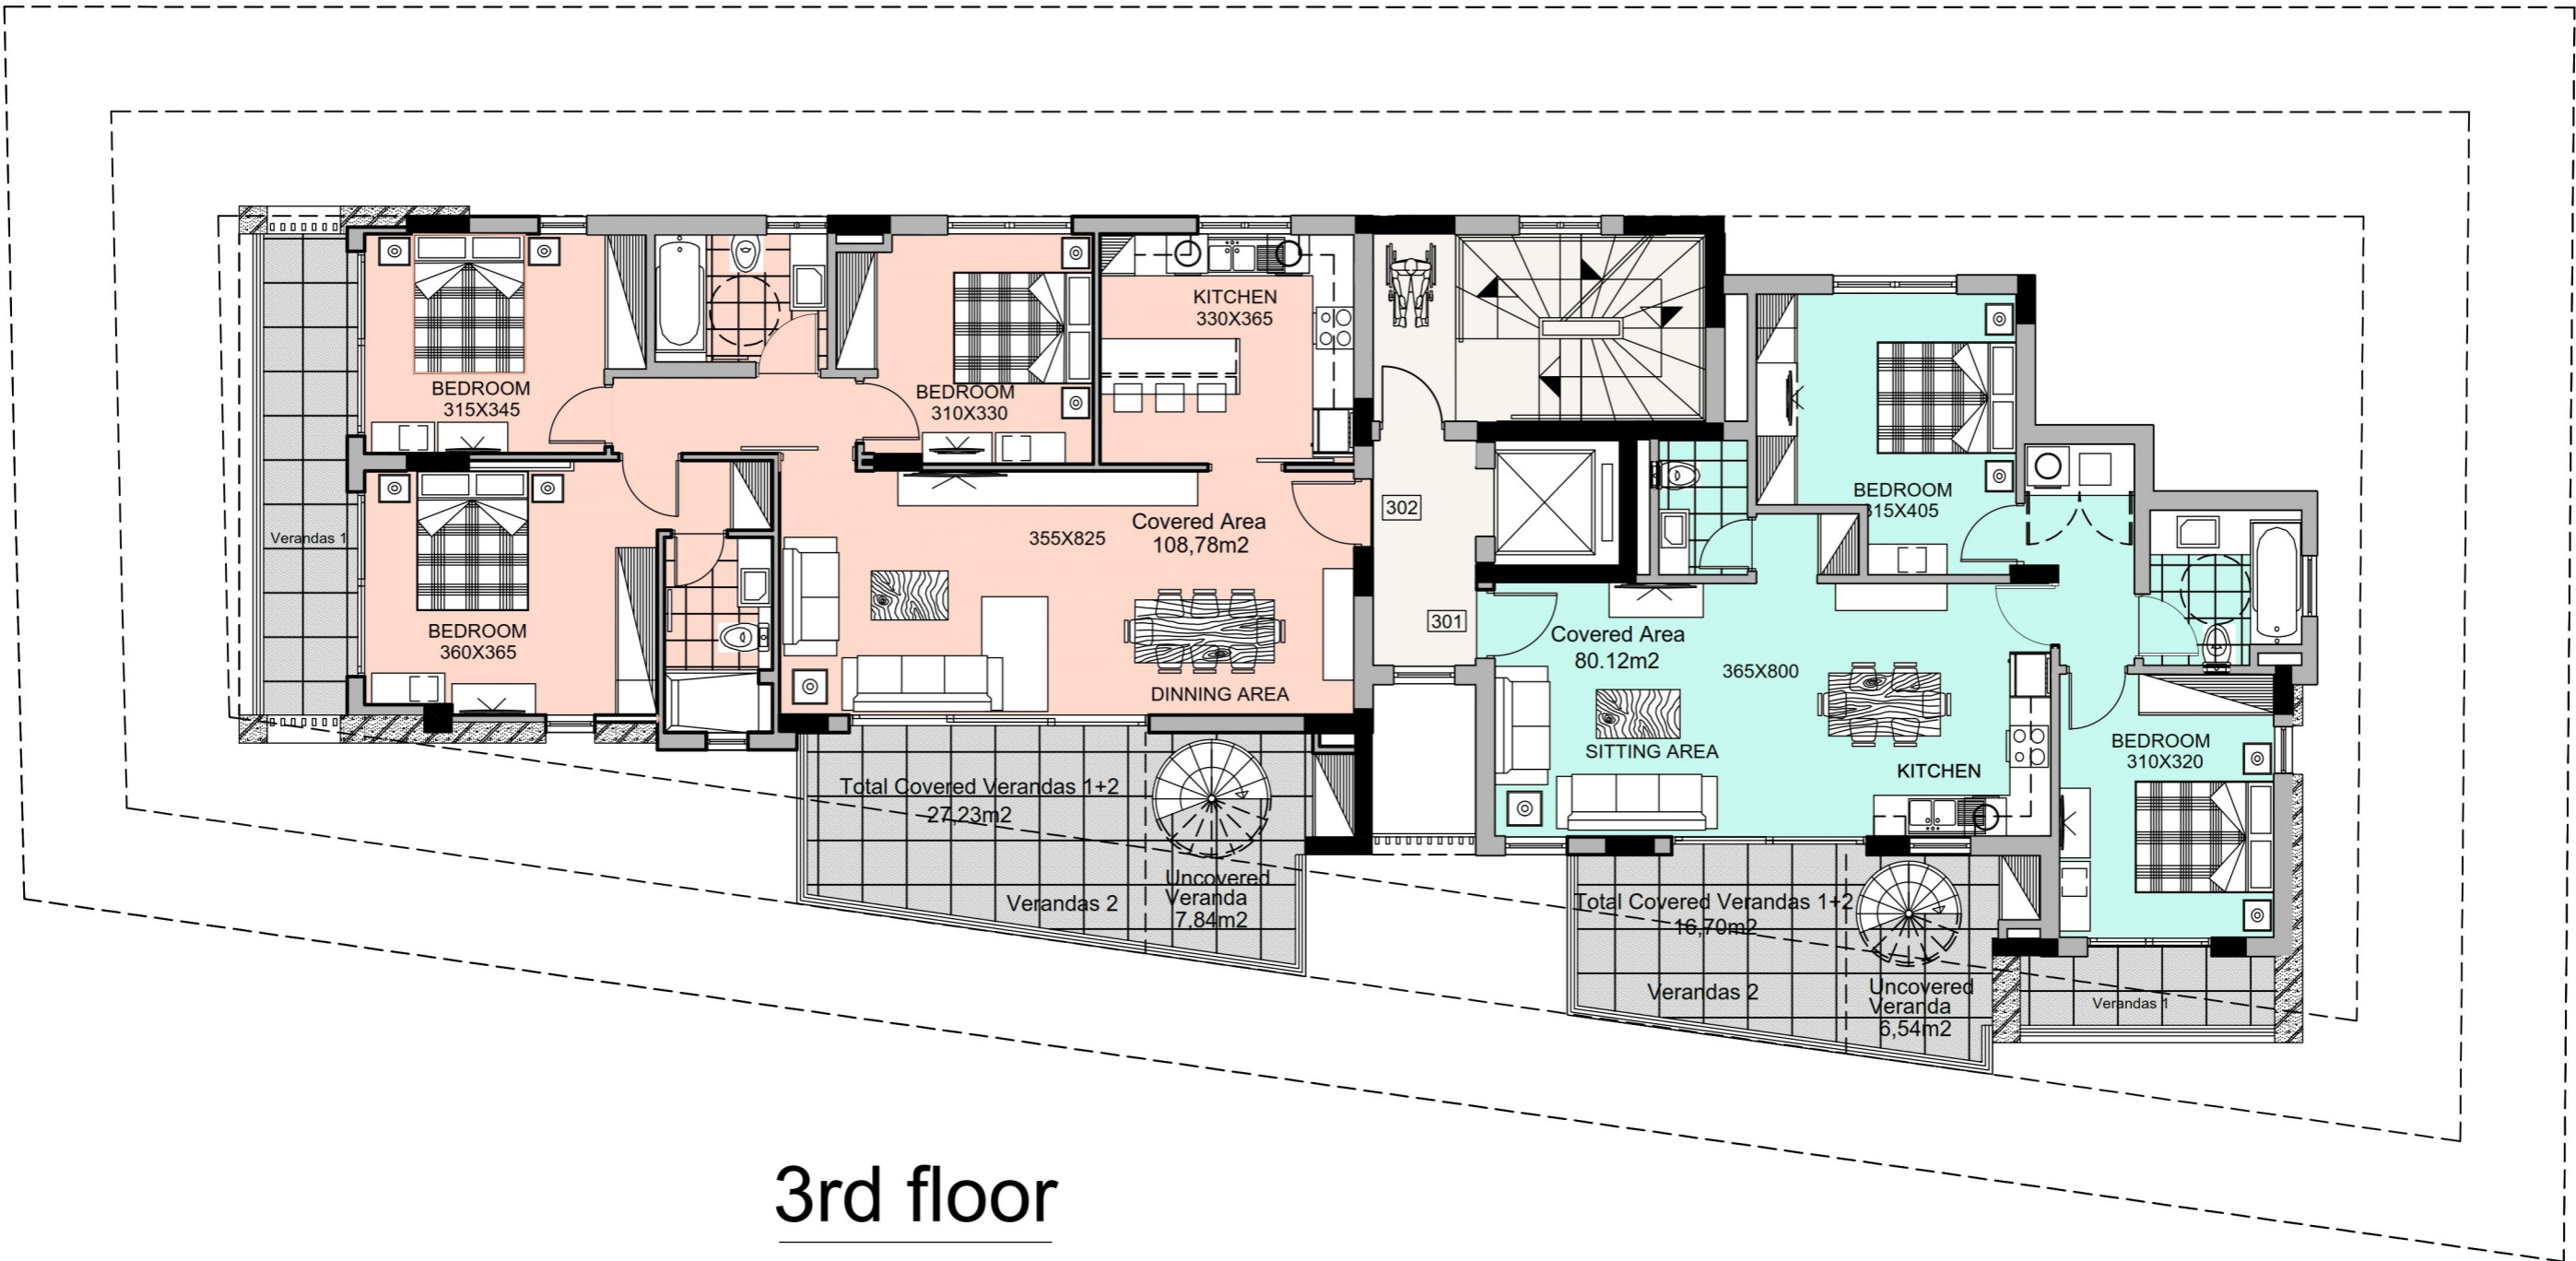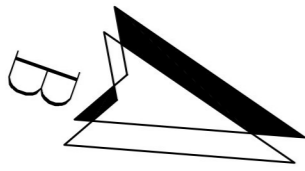

3rd floor

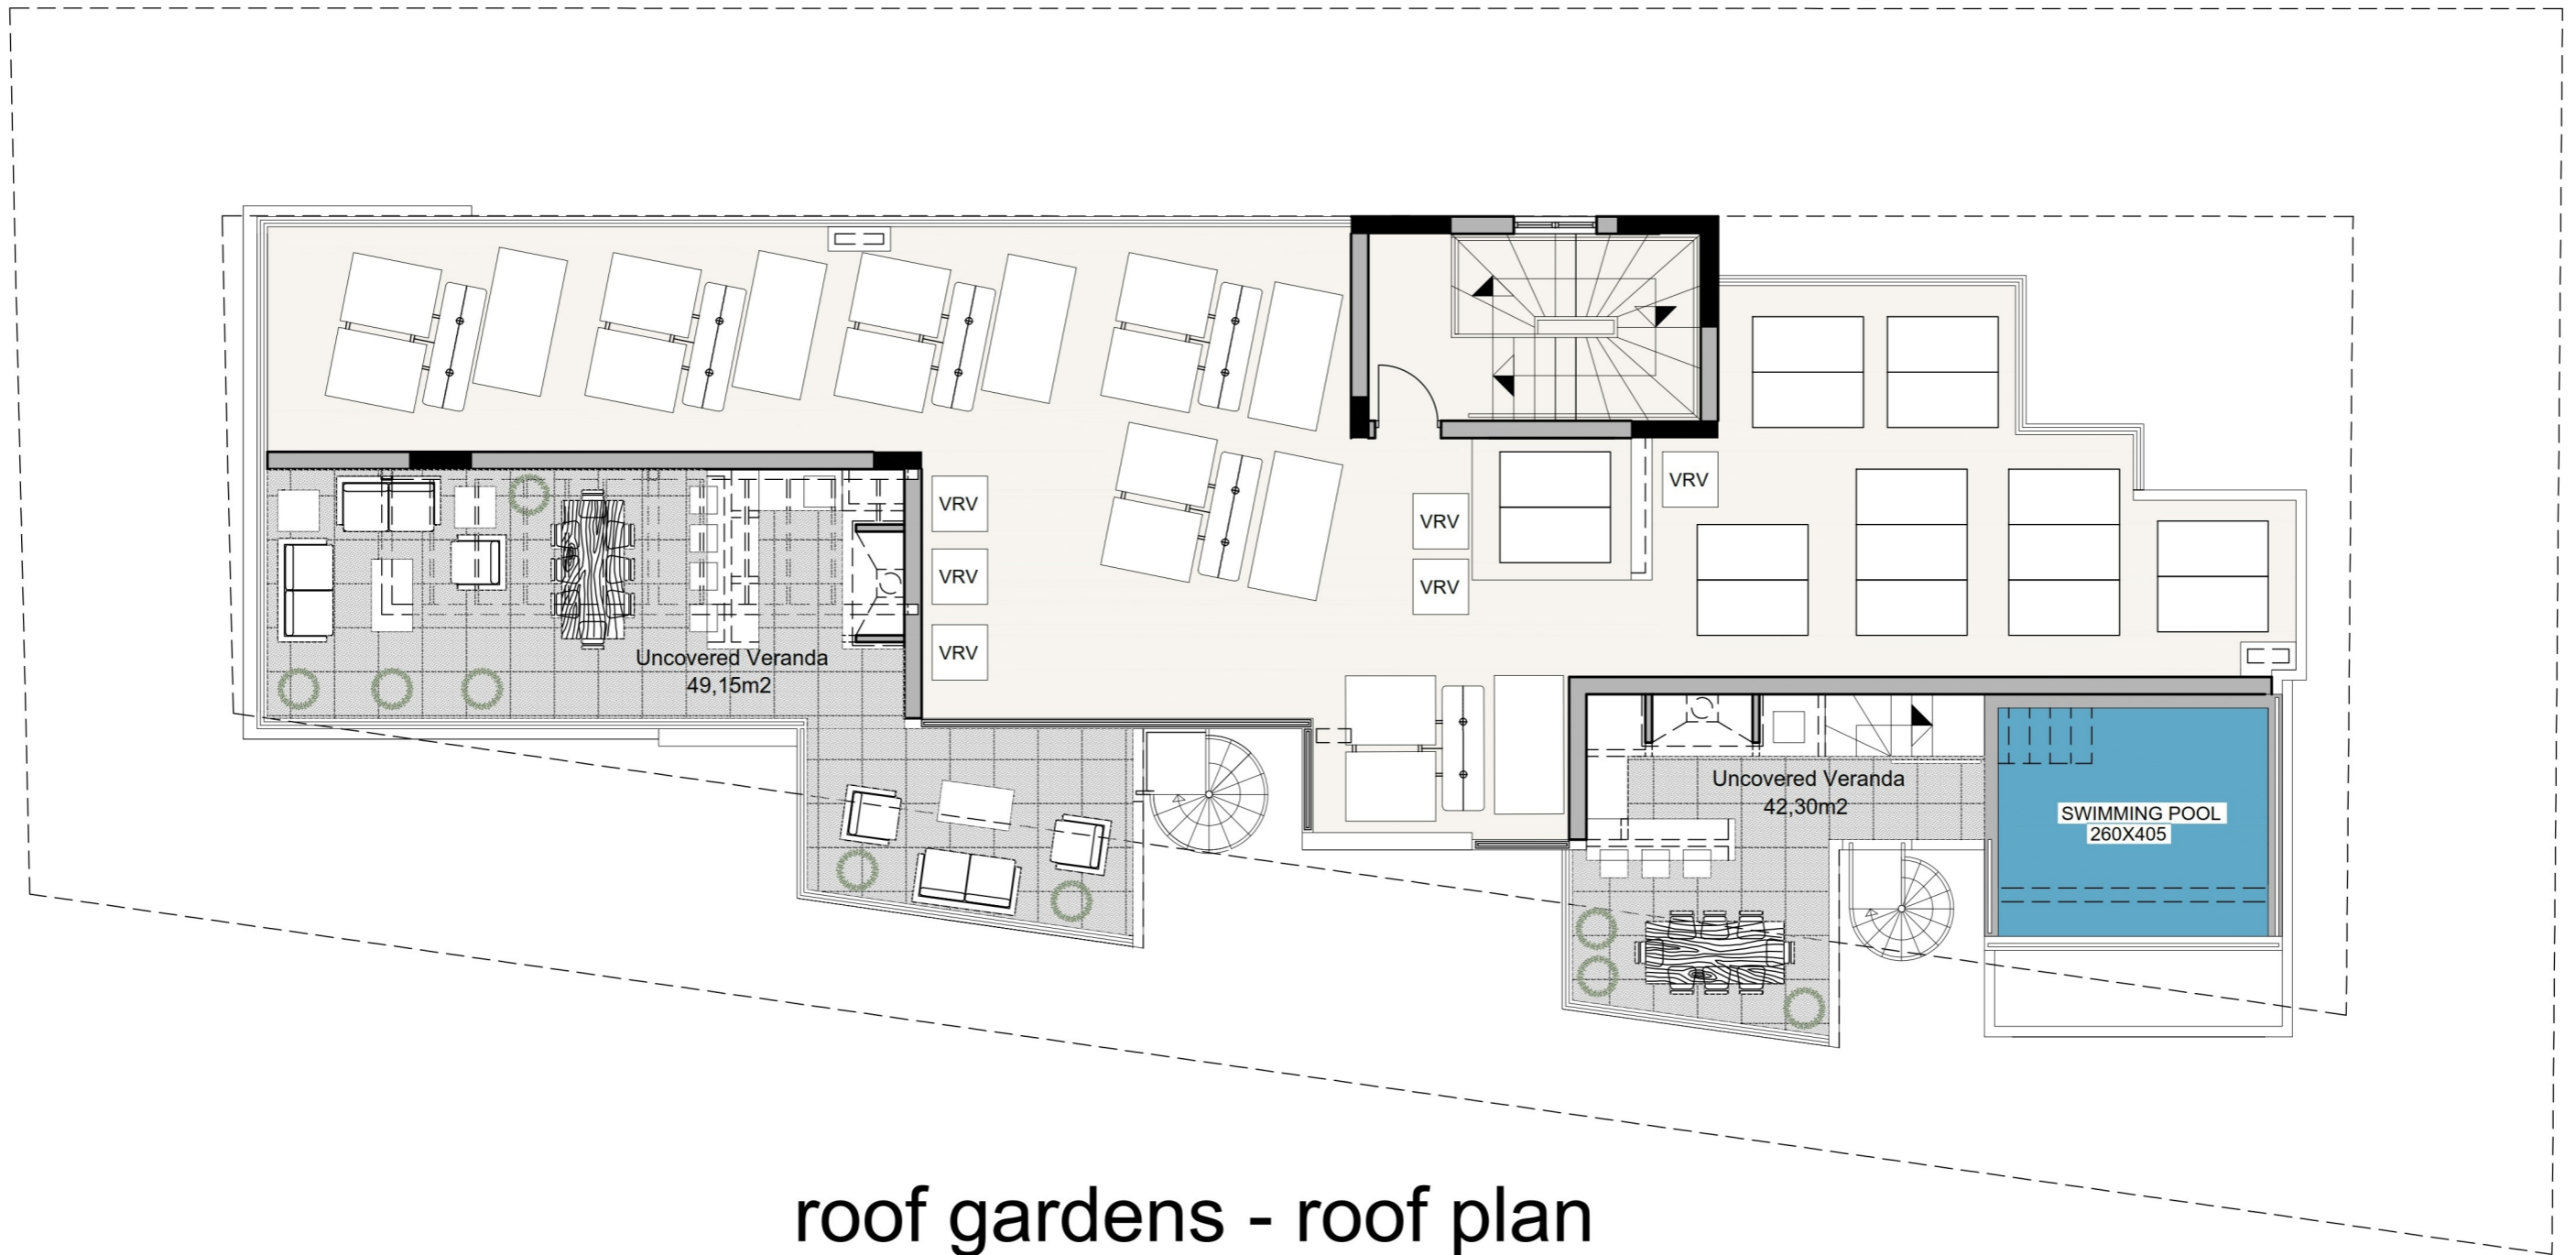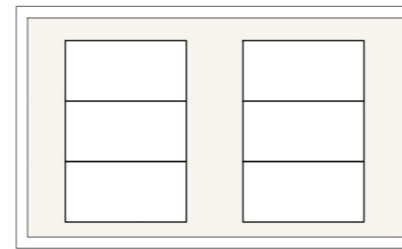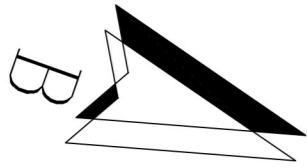

roof gardens - roof plan